

OVERALL SITE PLAN


Unitarian Universalist Fellowship of San Dieguito
Phases 2 & 3 Presentation Update

January 21, 2024



douglas paterson architect
4653 carmel mountain rd., ste 308/305 san diego california 92130 dwp@paterson.com 858.200.6854

SCALE: 1/16" = 1'-0"

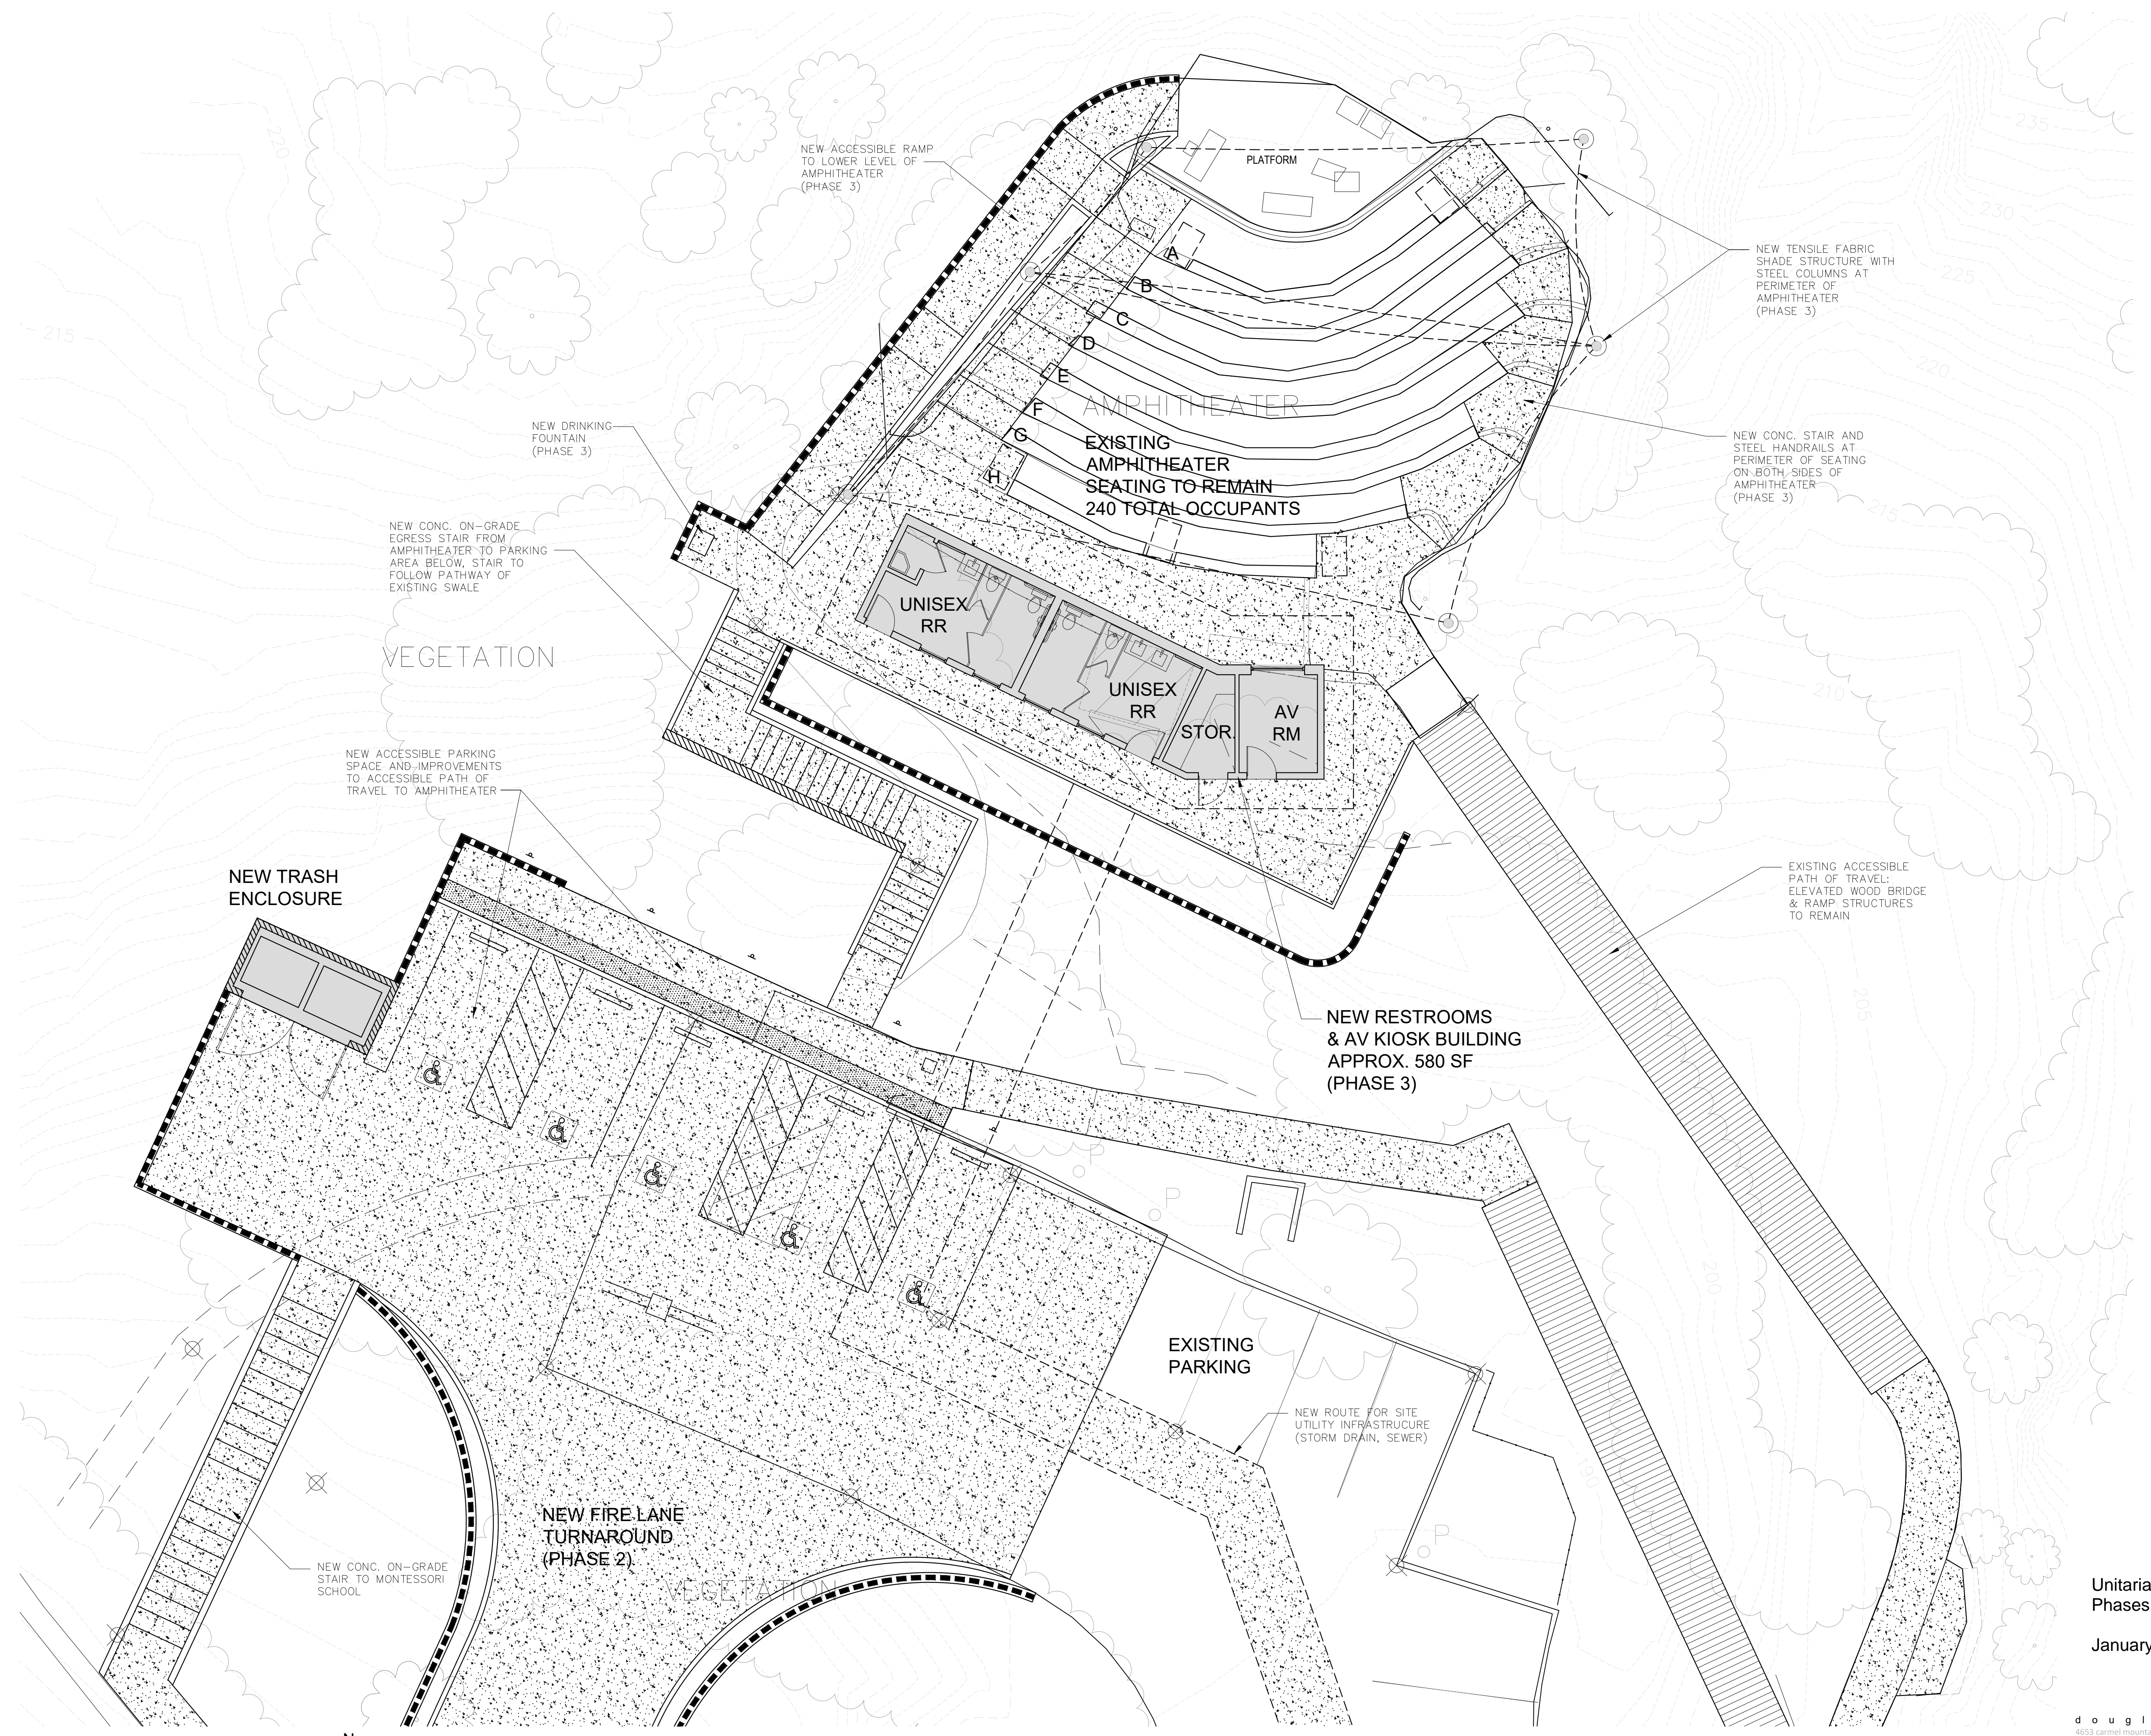

NEW SITE PLAN - UUFSD WEST CAMPUS


Unitarian Universalist Fellowship of San Dieguito
Phases 2 & 3 Presentation Update

January 21, 2024



douglas paterson architect
4653 Carmel Mountain Rd., Ste 300/305 San Diego California 92130 dwp@paterson.com 619.200.6864

SCALE: 1/8" = 1'-0"

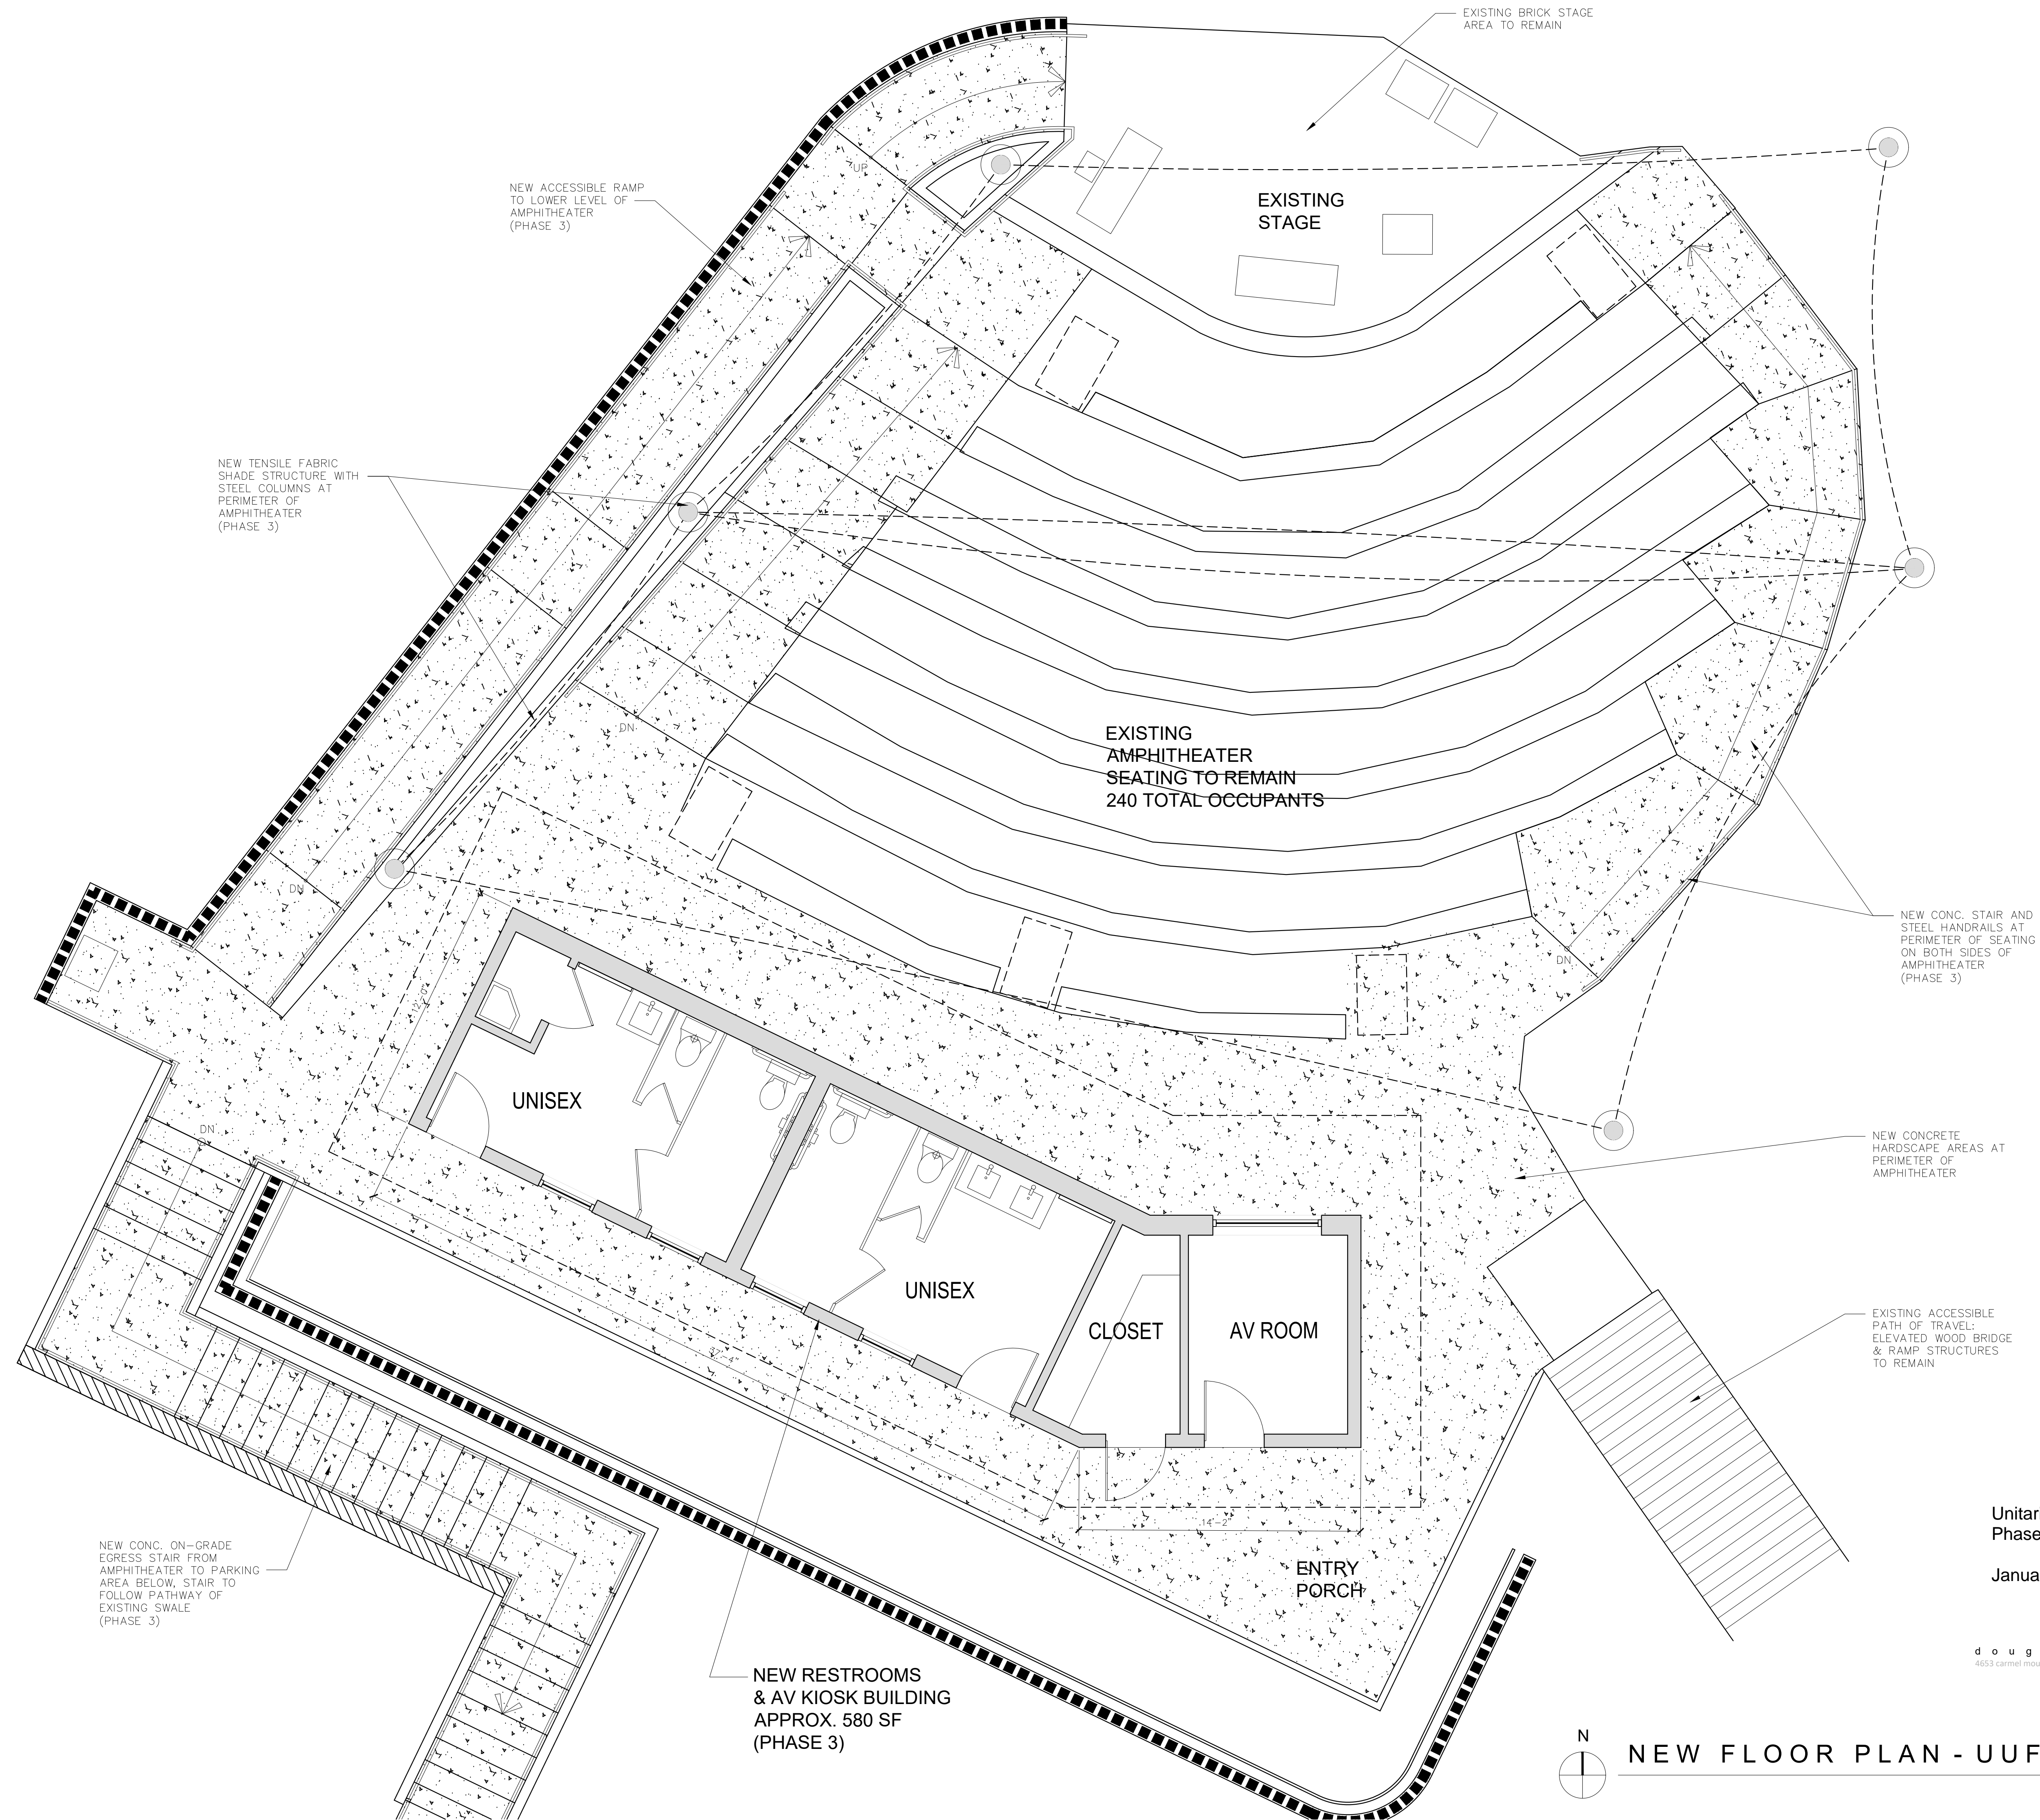

NEW ACCESSIBLE RAMP TO LOWER LEVEL OF AMPHITHEATER (PHASE 3)

NEW TENSILE FABRIC SHADE STRUCTURE WITH STEEL COLUMNS AT PERIMETER OF AMPHITHEATER (PHASE 3)

EXISTING BRICK STAGE AREA TO REMAIN

EXISTING STAGE

EXISTING AMPHITHEATER SEATING TO REMAIN 240 TOTAL OCCUPANTS

NEW CONC. STAIR AND STEEL HANDRAILS AT PERIMETER OF SEATING ON BOTH SIDES OF AMPHITHEATER (PHASE 3)

UNISEX

UNISEX

CLOSET

AV ROOM

NEW CONCRETE HARDSCAPE AREAS AT PERIMETER OF AMPHITHEATER

EXISTING ACCESSIBLE PATH OF TRAVEL: ELEVATED WOOD BRIDGE & RAMP STRUCTURES TO REMAIN

ENTRY PORCH

NEW CONC. ON-GRADE EGRESS STAIR FROM AMPHITHEATER TO PARKING AREA BELOW, STAIR TO FOLLOW PATHWAY OF EXISTING SWALE (PHASE 3)

NEW RESTROOMS & AV KIOSK BUILDING APPROX. 580 SF (PHASE 3)


Unitarian Universalist Fellowship of San Dieguito Phases 2 & 3 Presentation Update

January 21, 2024





douglas paterson architect

4653 carmel mountain rd., ste 308/309 san diego california 92130 dwp@paterson.com 858.200.6864

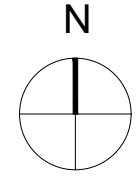

NEW FLOOR PLAN - UUFSD AMPHITHEATER

SCALE: 1/4" = 1'-0"

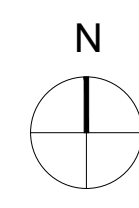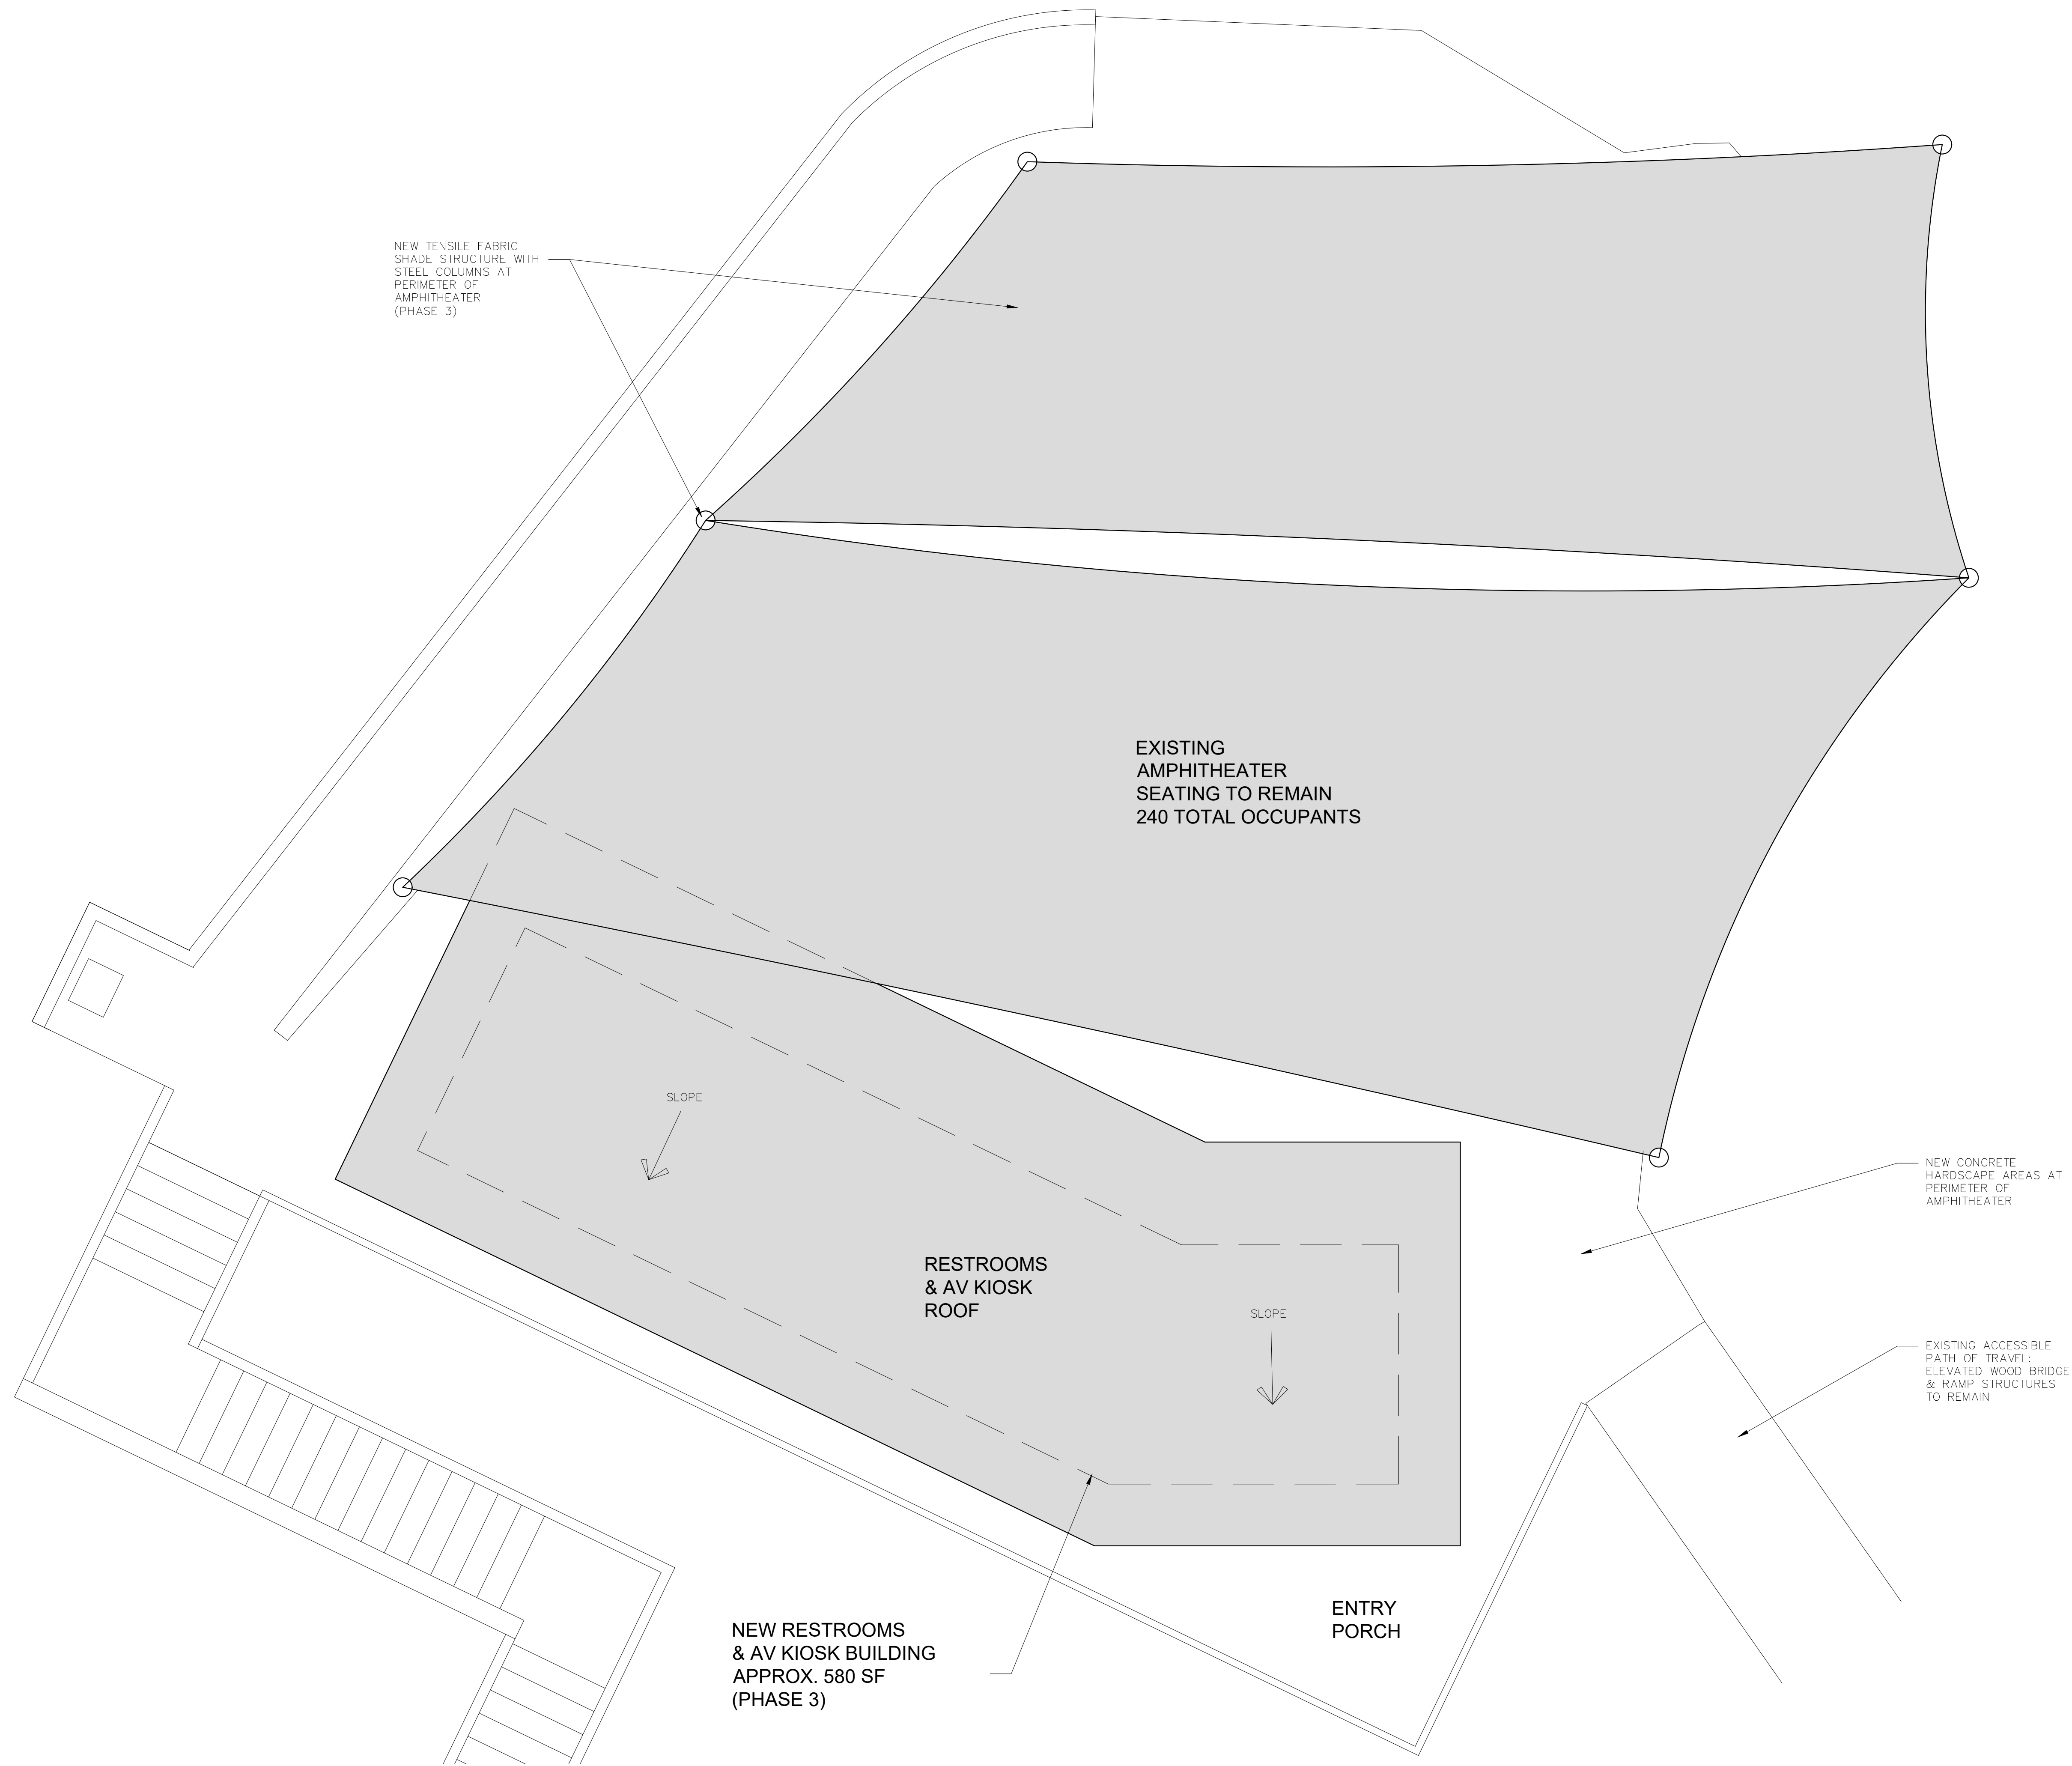

NEW ROOF PLAN - UUFSD AMPHITHEATER


Unitarian Universalist Fellowship of San Dieguito
Phases 2 & 3 Presentation Update

January 21, 2024




douglas paterson architect
4653 carmel mountain rd, ste 308/305 san diego california 92130 dwp@paterson@gmail.com 858.200.6864

SCALE: 1/4" = 1'-0"

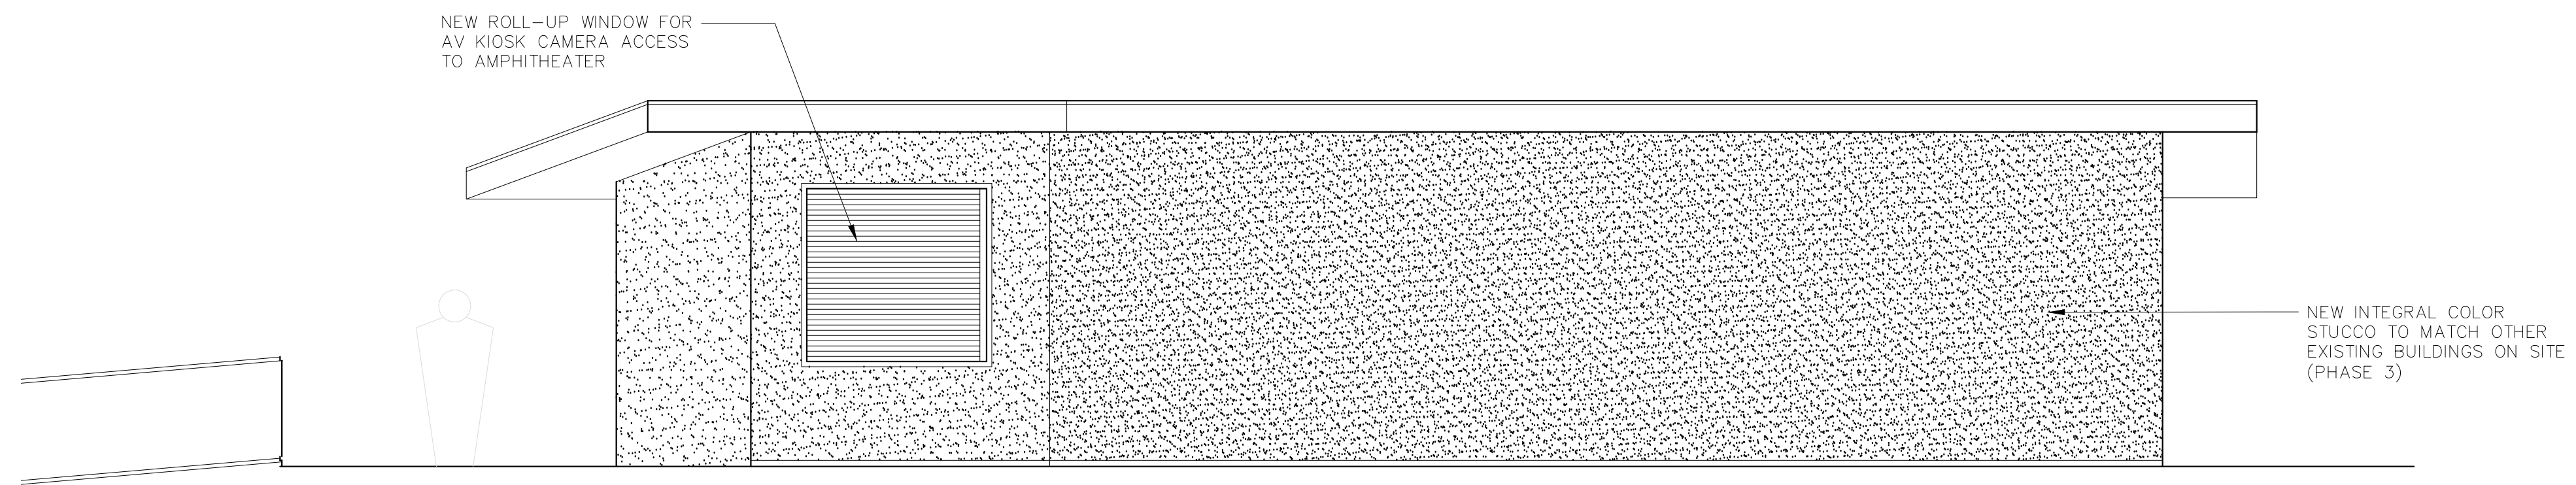

NEW NORTH ELEVATION - RESTROOM & AV KIOSK

SCALE: 1/4" = 1'-0"

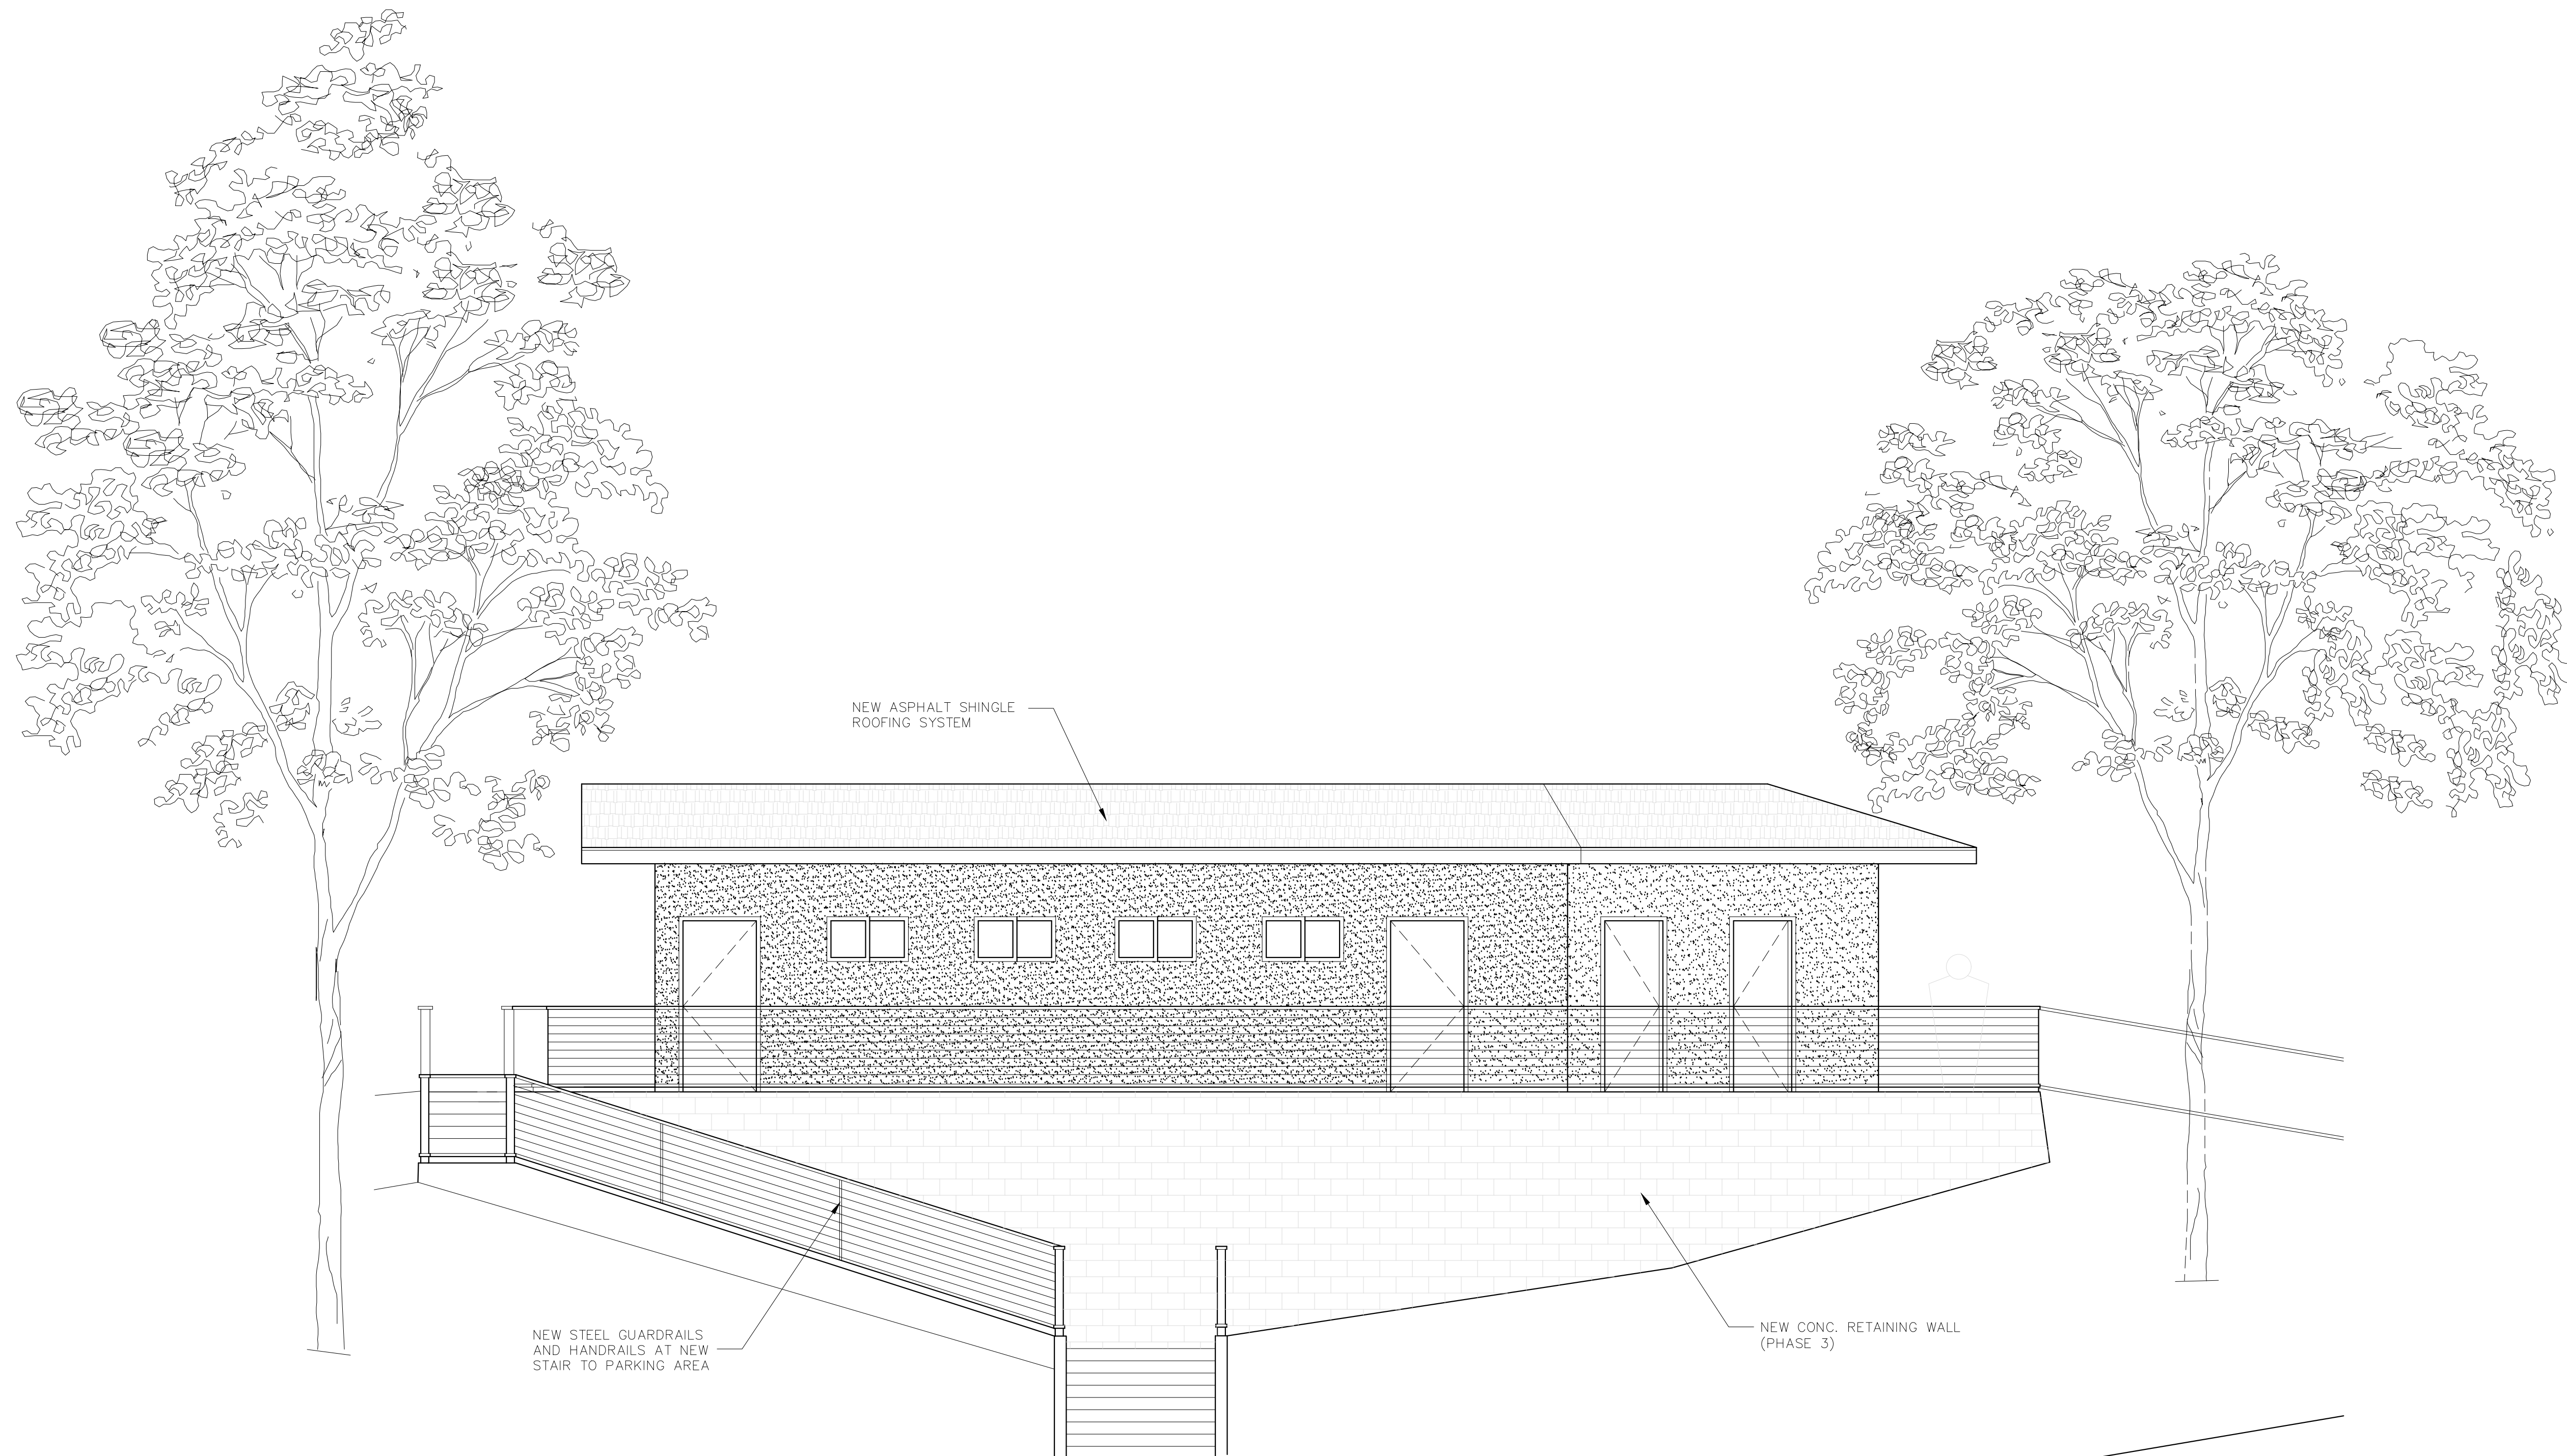


NEW SOUTH ELEVATION - AMPHITHEATER

SCALE: 1/4" = 1'-0"


Unitarian Universalist Fellowship of San Diego
Phases 2 & 3 Presentation Update

January 21, 2024

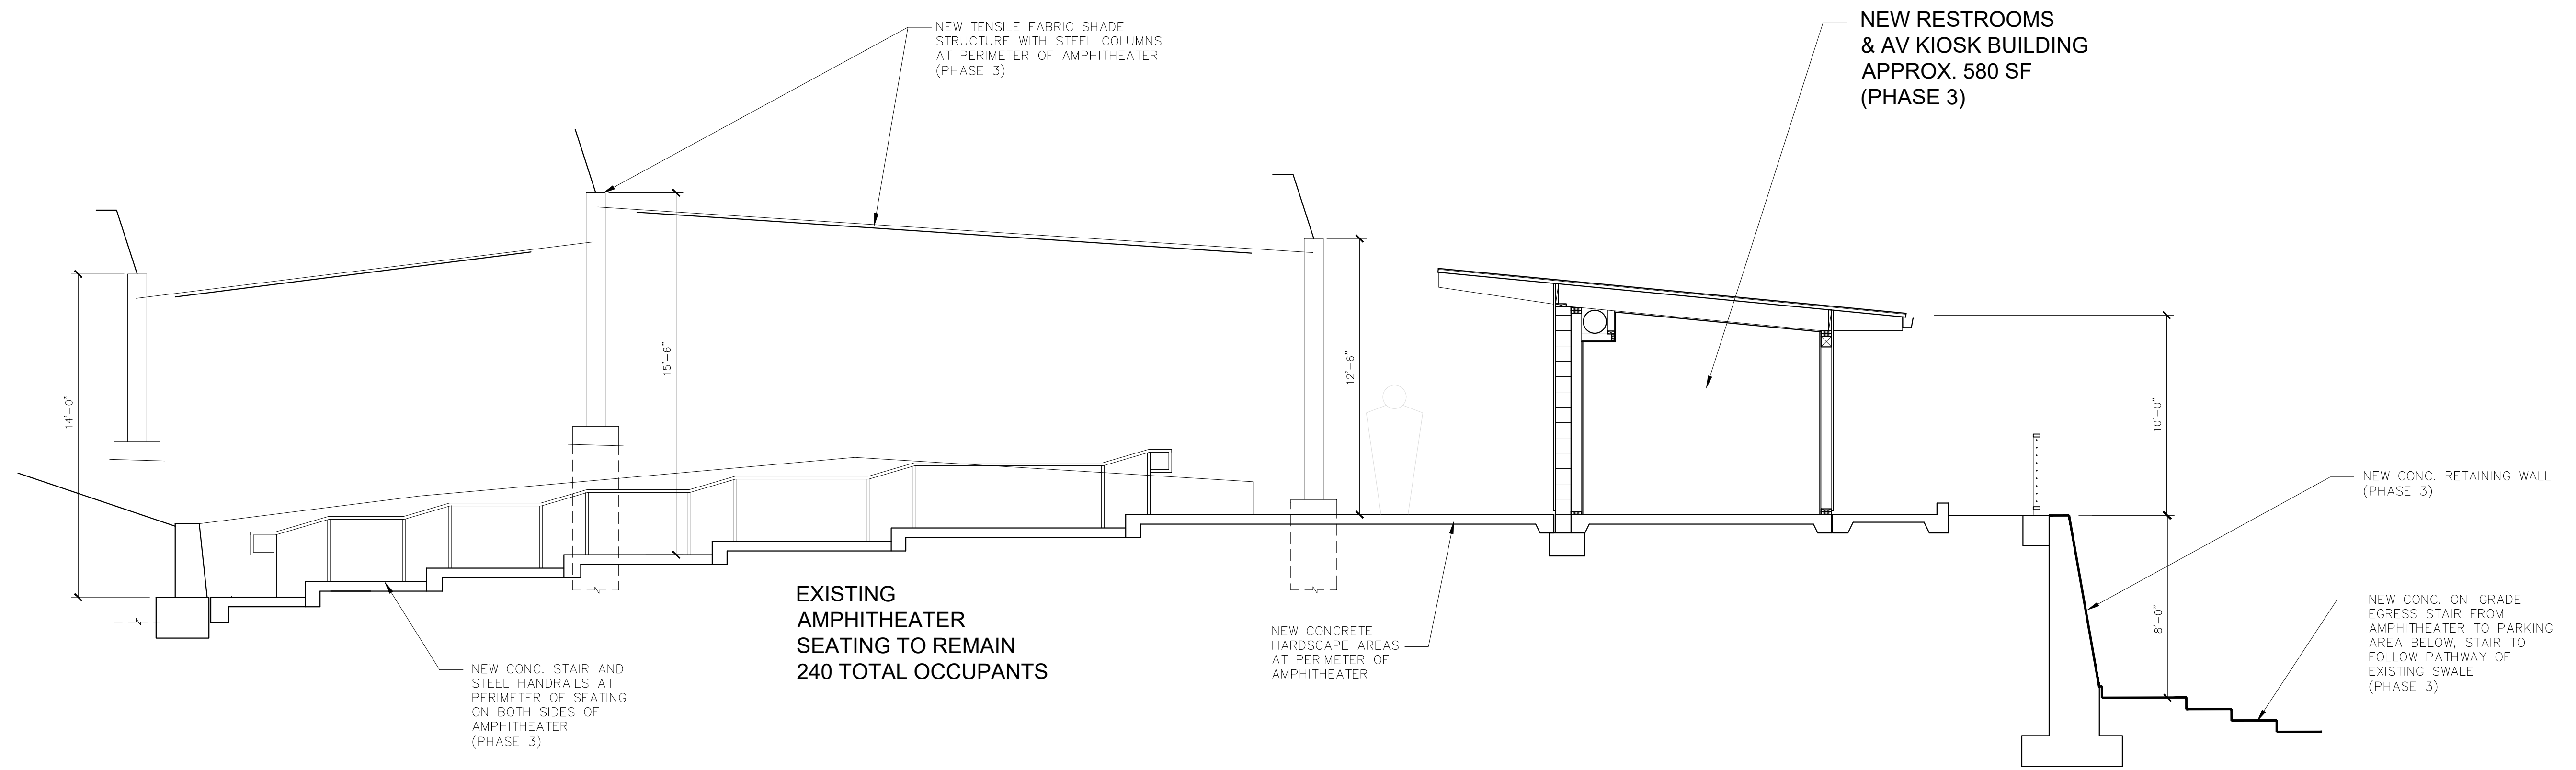

NEW SECTION - AMPHITHEATER (LOOKING EAST)

SCALE: 1/4" = 1'-0"

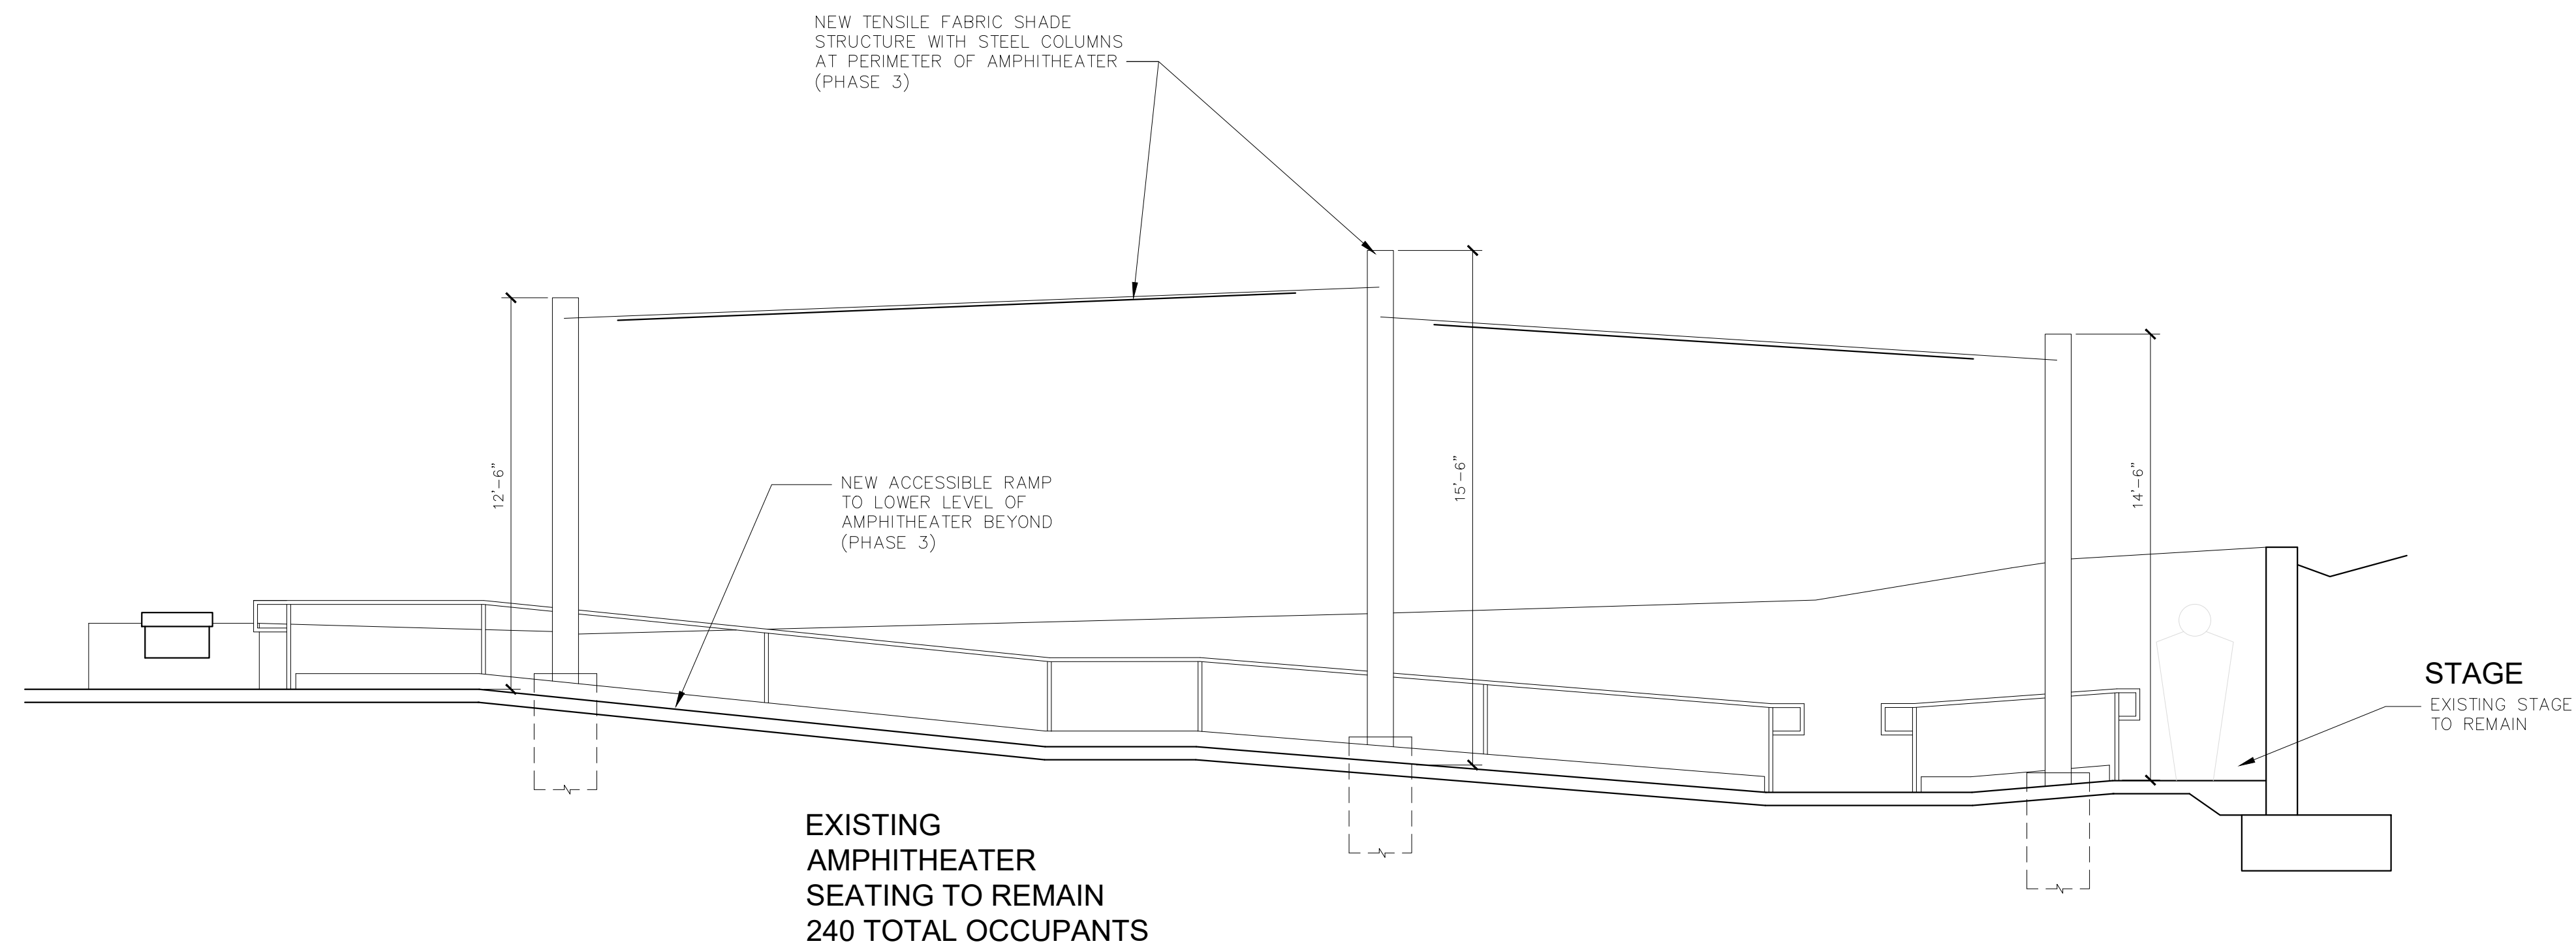

NEW SECTION - AMPHITHEATER (LOOKING WEST)

SCALE: 1/4" = 1'-0"

Unitarian Universalist Fellowship of San Diego
Phases 2 & 3 Presentation Update

January 21, 2024




Unitarian Universalist Fellowship of San Dieguito
Phases 2 & 3 Presentation Update

January 21, 2024



Unitarian Universalist Fellowship of San Dieguito
Phases 2 & 3 Presentation Update

January 21, 2024

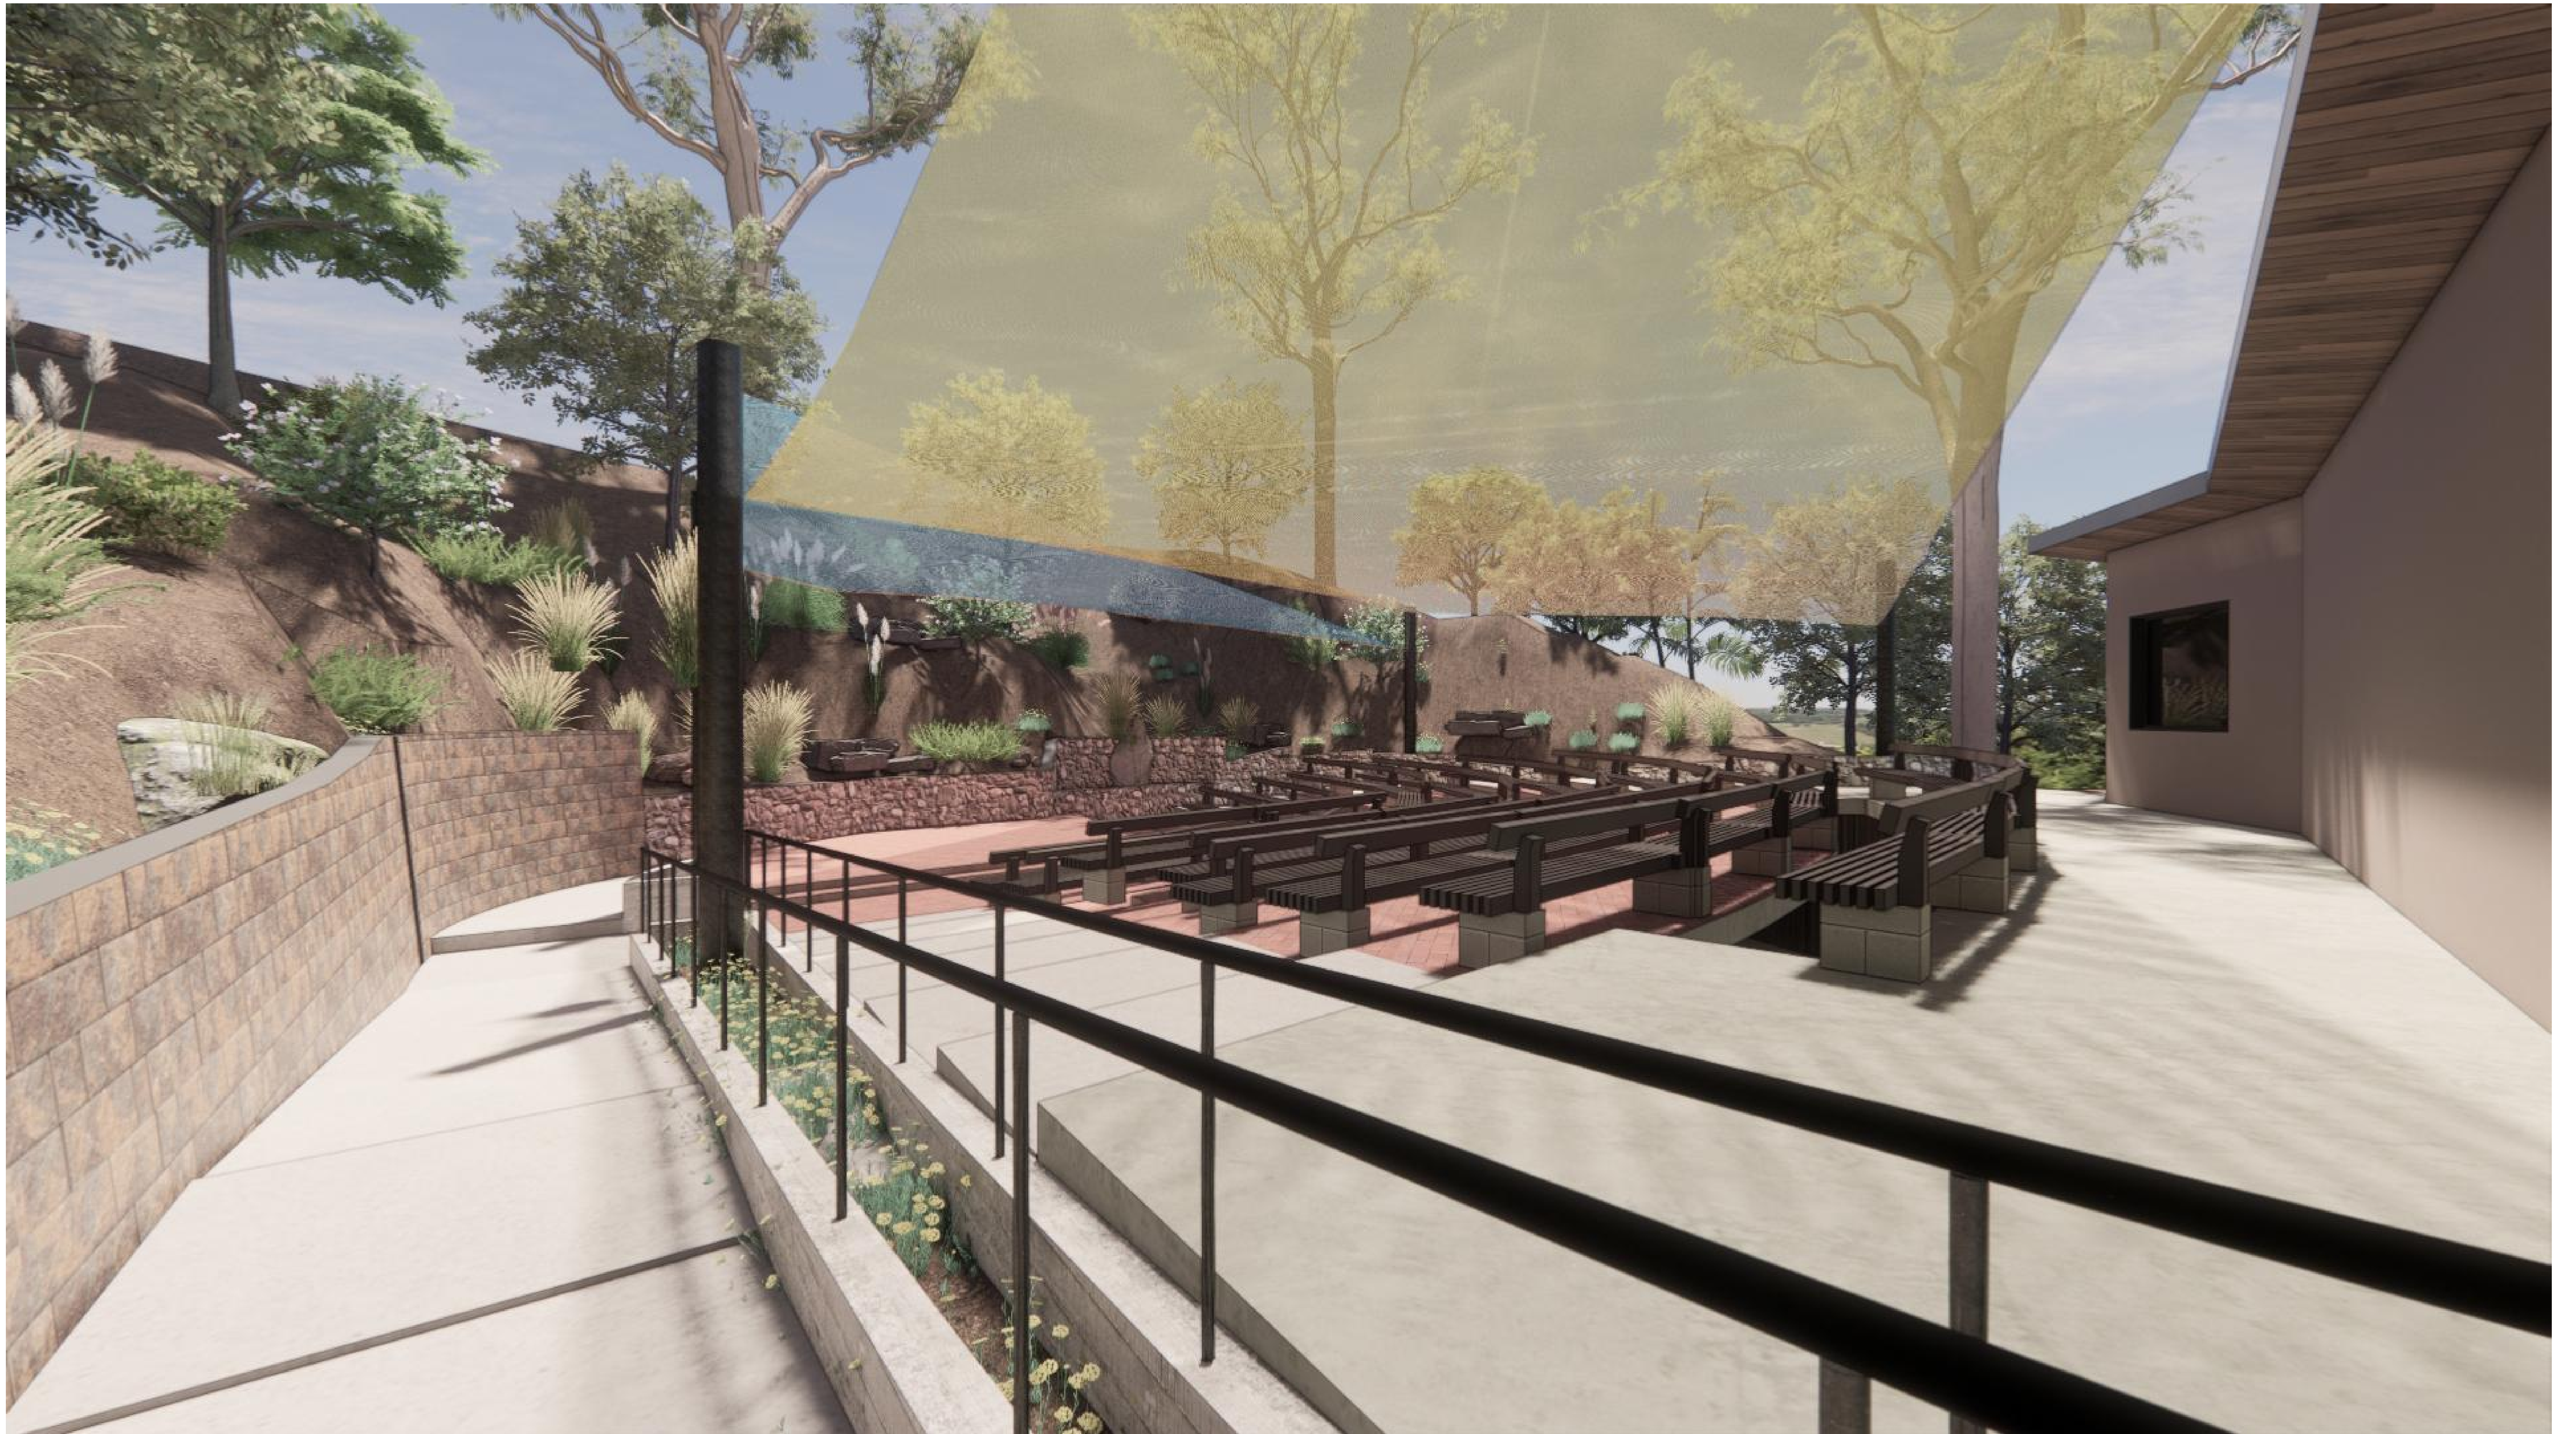

Unitarian Universalist Fellowship of San Dieguito
Phases 2 & 3 Presentation Update

January 21, 2024



Unitarian Universalist Fellowship of San Dieguito
Phases 2 & 3 Presentation Update

January 21, 2024